


**DETAIL A**  
**BOX CULVERT ≥ 25 FT & ≤ 30 FT**

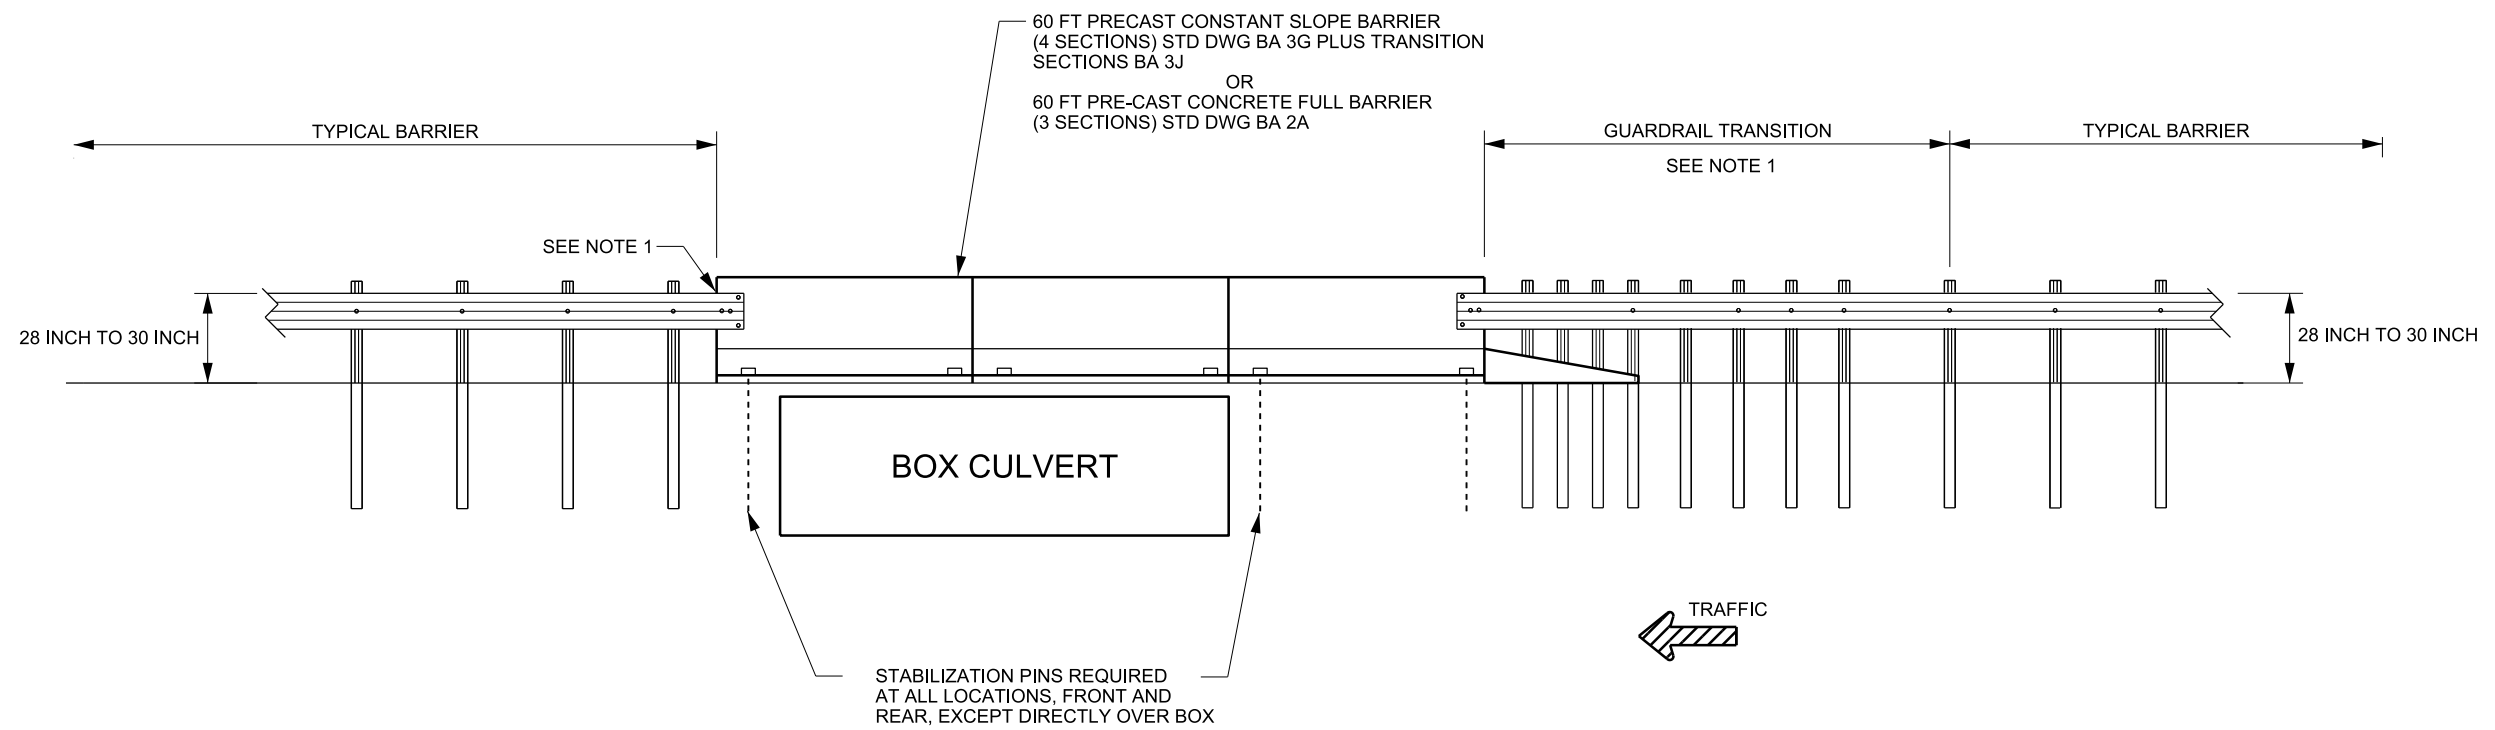

**DETAIL B**  
**BOX CULVERT > 30 FT**

NOTE:  
 1. MEET REQUIREMENTS OF STD DWG BA 4B2 FOR APPROACH TRANSITION AND TRAIL END REQUIREMENTS.

**SUPPLEMENTAL DRAWING**

REVISIONS	
NO.	DATE
1	08/30/12
	SDD

UTAH DEPARTMENT OF TRANSPORTATION  
 STANDARD DRAWINGS FOR ROAD AND BRIDGE CONSTRUCTION  
 SALT LAKE CITY, UTAH

RECOMMENDED FOR APPROVAL  
*Randy Park*  
 CHAIRMAN STANDARDS COMMITTEE  
 DATE: AUG.30.2012

APPROVED  
*Carla*  
 DEPUTY DIRECTOR  
 DATE: AUG.30.2012

**W-BEAM GUARDRAIL WITH PRECAST BARRIER FOR SPAN ≥ 25 FT**

STANDARD DRAWING TITLE

STD. DWG. NO.  
**BA 4H4**