




02-NOV-2015 DGN File: L:\Standard.Dr-wrings\Imperr\al\2012\approved\Supplemental\Issues\Suppl4\approved\AT18.dgn

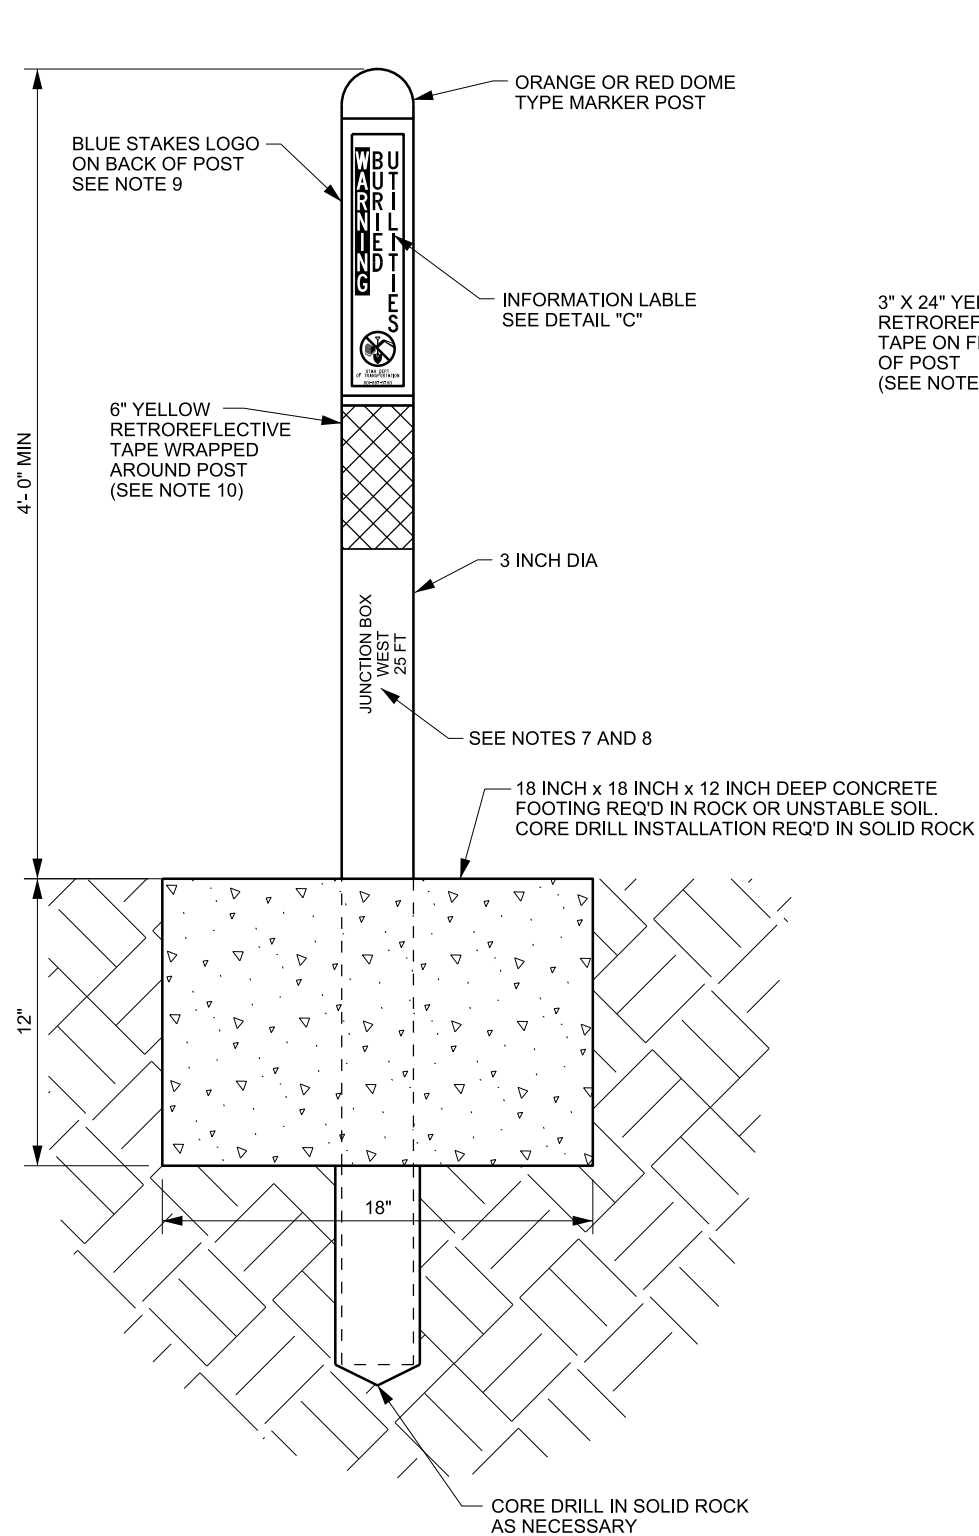

A UTILITY MARKER POST
DOME TYPE

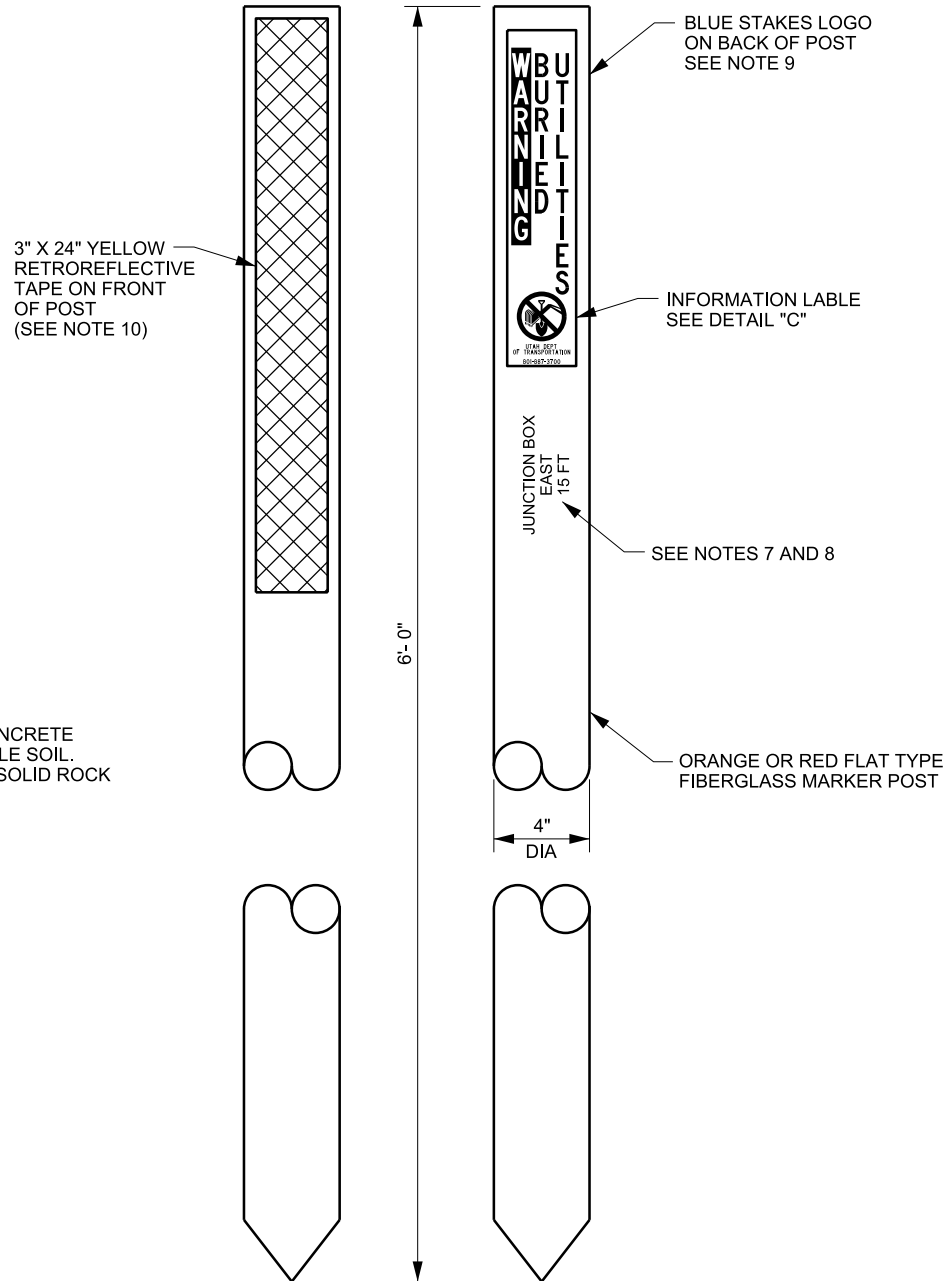

B UTILITY MARKER POST
FLAT TYPE

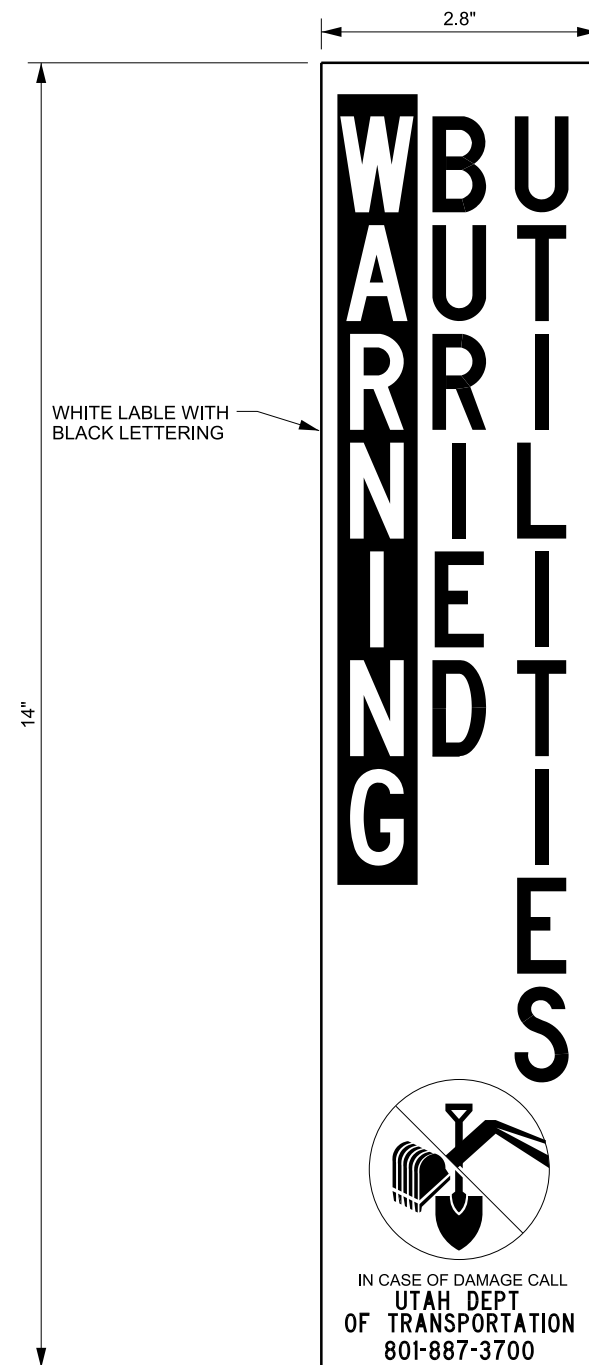

C LOCATION MARKER
INFORMATION LABEL

NOTES:

1. FURNISH AND INSTALL FIBER GLASS UTILITY MARKER POSTS OR DOME-TYPE MARKER POSTS AS SPECIFIED IN THE PLANS. USE FLAT TYPE MARKER POSTS IN POUNDABLE SOIL. USE DOME TYPE MARKER POSTS IN UNSTABLE SOIL OR SOLID ROCK.
2. PROVIDE FIBERGLASS MARKER POSTS THAT ARE 4 INCH WIDE BY 6 FT TALL, WITH 4 FT EXPOSED AFTER INSTALLATION.
3. PROVIDE DOME-TYPE MARKER POSTS THAT ARE 3 INCH DIAMETER AND 6 FT LG, WITH 4 FT EXPOSED AFTER INSTALLATION.
4. PROVIDE MARKER POSTS THAT ARE ORANGE IN COLOR WHEN THE JUNCTION BOX/VAULT/CONDUIT SYSTEM CONTAINS COMMUNICATION CABLE.
5. PROVIDE MARKER POSTS THAT ARE RED IN COLOR WHEN THE JUNCTION BOX/VAULT/CONDUIT SYSTEM CONTAINS POWER CABLE.
6. DUPLICATE MARKER POSTS ARE NOT REQUIRED ON PARALLEL CONDUIT RUNS.
7. WRITE "JUNCTION BOX" OR "VAULT," OFFSET TO BOX OR VAULT, AND DIRECTION TO BOX ON MARKER POST WITH PAINT PEN OR PERMANENT MARKER PEN FOR POSTS MARKING BOXES OR VAULTS.
8. WRITE "CONDUIT" AND DIRECTION TO CONDUIT RUNNING LINE ON MARKER POST WITH PAINT PEN OR PERMANENT MARKER PEN FOR POSTS MARKING CONDUIT RUNS. DO NOT INCLUDE OFFSET TO CONDUIT.
9. PLACE LOGO STICKERS ON MARKER POST 3 INCHES FROM TOP.
10. FURNISH AND INSTALL YELLOW RETROREFLECTIVE TAPE, ASTM TYPE III MINIMUM, AT JUNCTION BOX LOCATIONS ONLY. VERIFY THAT RETROREFLECTIVE TAPE IS VISIBLE TO ON COMING TRAVEL LANE.

SUPPLEMENTAL DRAWING

REVISIONS			
NO.	DATE	APPR.	REMARKS
1	04/25/2013	MAA	REVISED NOTE 9.
2	10/22/2015	MAA	ADDED DETAILS FOR RETROREFLECTIVE TAPE. ADDED NOTE 10.

UTAH DEPARTMENT OF TRANSPORTATION
STANDARD DRAWINGS FOR ROAD AND BRIDGE CONSTRUCTION
SALT LAKE CITY, UTAH

RECOMMENDED FOR APPROVAL
Randy R. Pugh
CHAIRMAN STANDARDS COMMITTEE
DATE: OCT. 22, 2015

APPROVED
[Signature]
DEPUTY DIRECTOR
DATE: OCT. 22, 2015

**UTILITY MARKER POST
DETAILS**

STANDARD DRAWING TITLE

STD. DWG. NO.
AT 18