



08-JUL-2018 DGN File: D:\StandardSpec\Section\207\Section\All Supp Issues\Issue 5 06-28-2018\Drawings\AT20.dgn

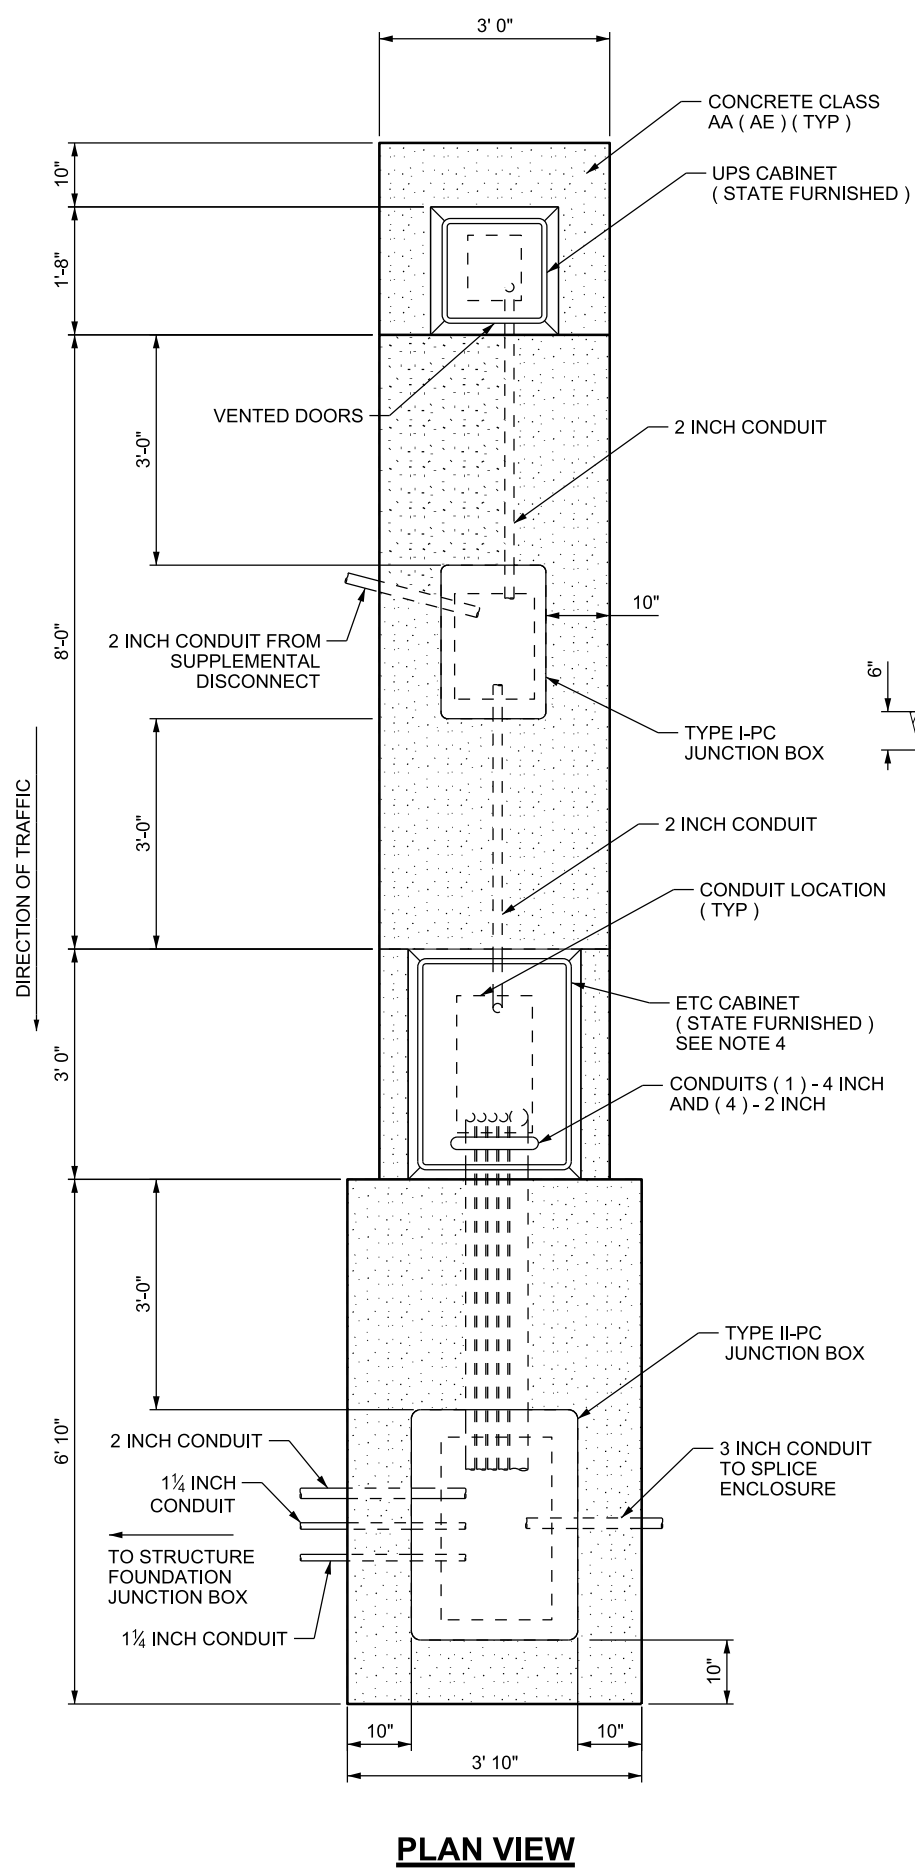

PLAN VIEW

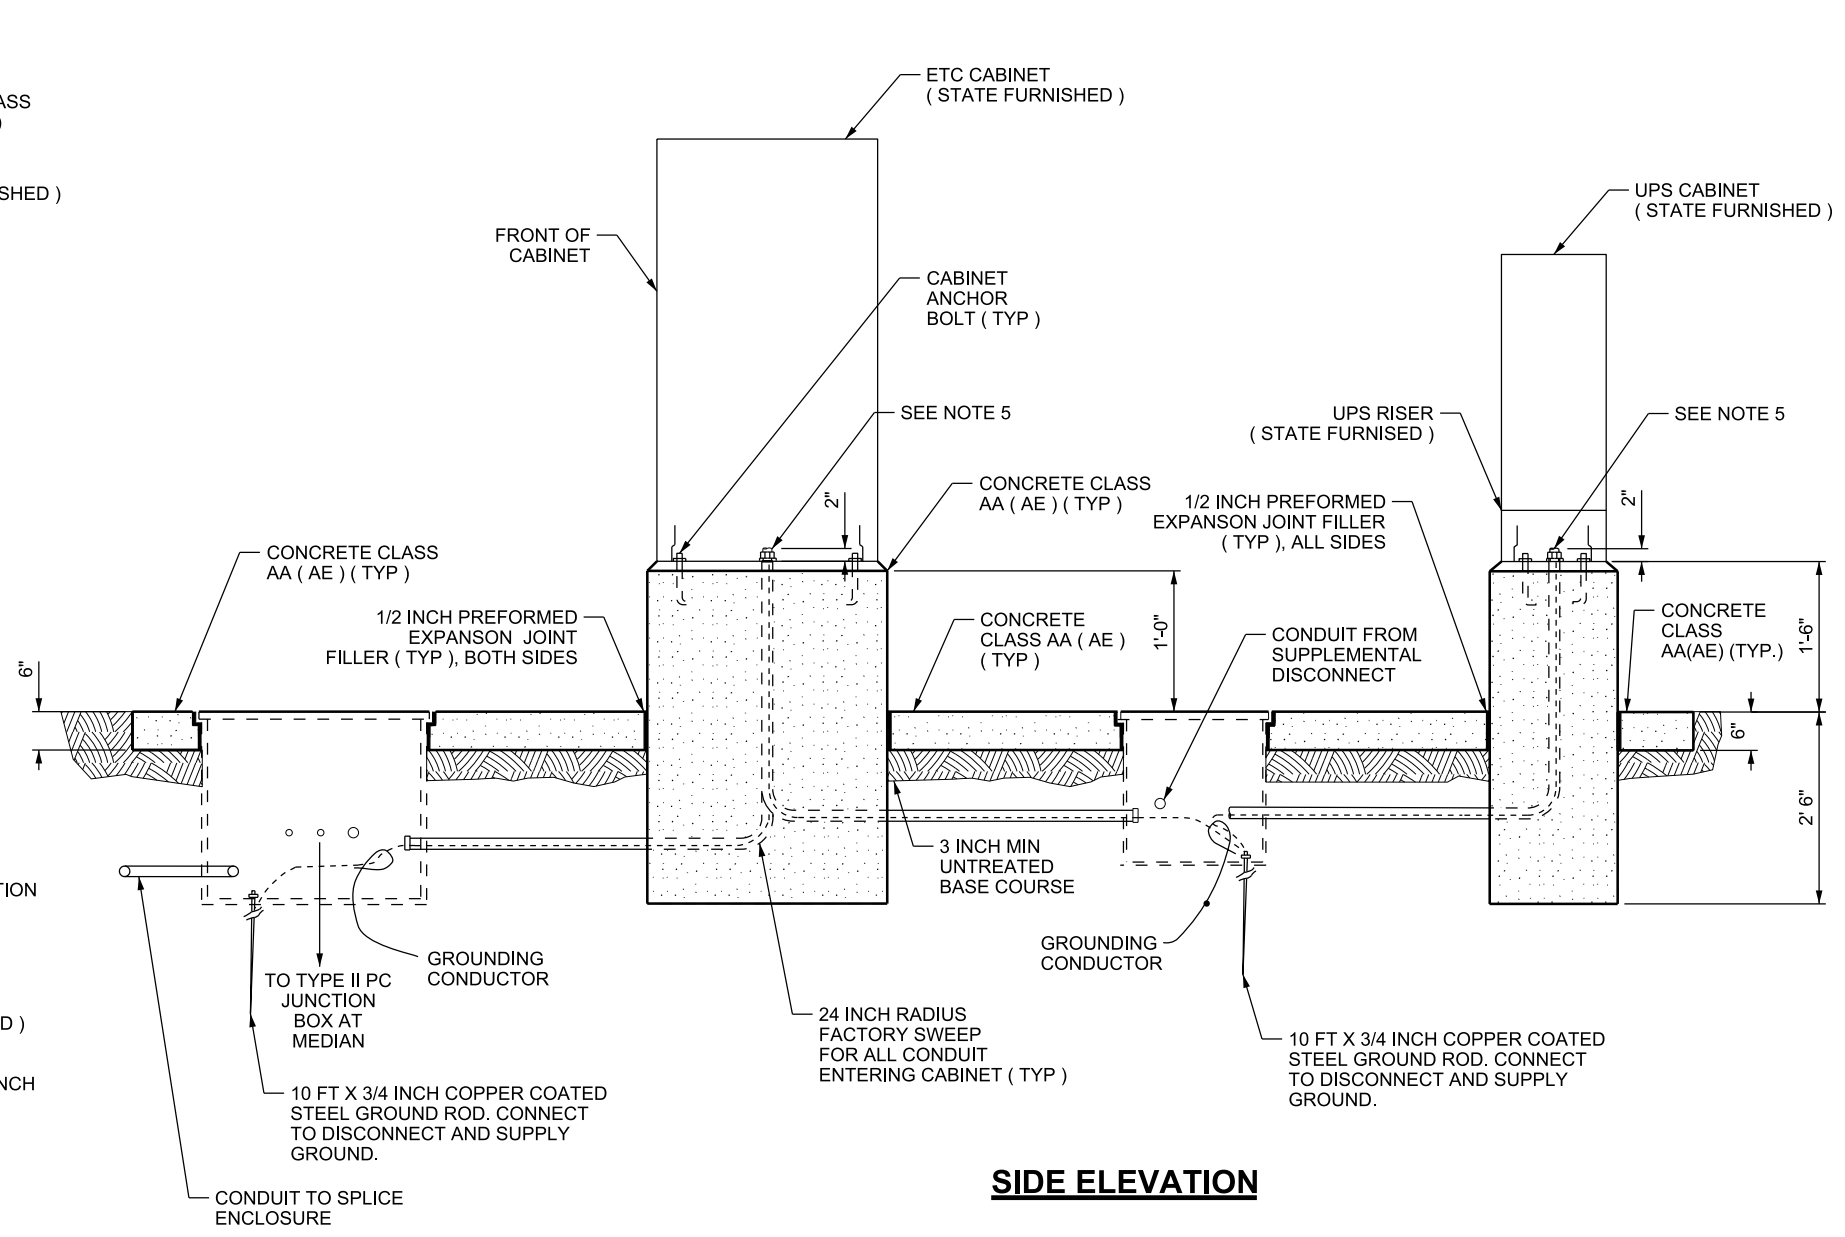

SIDE ELEVATION

(A) ETC CABINET

- NOTES:**
1. REFER TO STD DWG AT 9 FOR CABINET DISCONNECT AND TRANSFORMER DETAIL.
 2. FIELD VERIFY CONDUIT LAYOUT IN FOUNDATION TO AVOID CONFLICT WITH CABINETS.
 3. REFER TO STANDARD SPECIFICATIONS FOR ANCHOR BOLT INFORMATION.
 4. DRAWER IN ETC CABINET TO FACE MOST NORTHERN SIDE.
 5. INSTALL COARSE STEEL WOOL IN ALL CONDUIT TERMINATED IN CABINETS (NO DUCT SEAL).

NO.	DATE	APPR.	REMARKS
1	6/28/18		CORRECTED SPELLING ERROR IN TITLE AND TRAVEL DIRECTION ARROW ON LEFT.

UTAH DEPARTMENT OF TRANSPORTATION
 STANDARD DRAWINGS FOR ROAD AND BRIDGE CONSTRUCTION
 SALT LAKE CITY, UTAH
 RECOMMENDED FOR APPROVAL
[Signature]
 CHAIRMAN STANDARDS COMMITTEE
 APPROVED
 DEPUTY DIRECTOR

DATE: JUNE 28, 2018
 DATE: JUNE 28, 2018

**ELECTRONIC TOLL LANES
 CONTROL SYSTEMS
 CABINET LAYOUT**

STANDARD DRAWING TITLE
 STD. DWG. NO. **AT 20**