




04-SEP-2019 DCN File: L:\Standard Drawings\Imperial\2017 Approved\Supplemental\Issues\SupplB Approved August - 2019\Backup\A111A.dgn

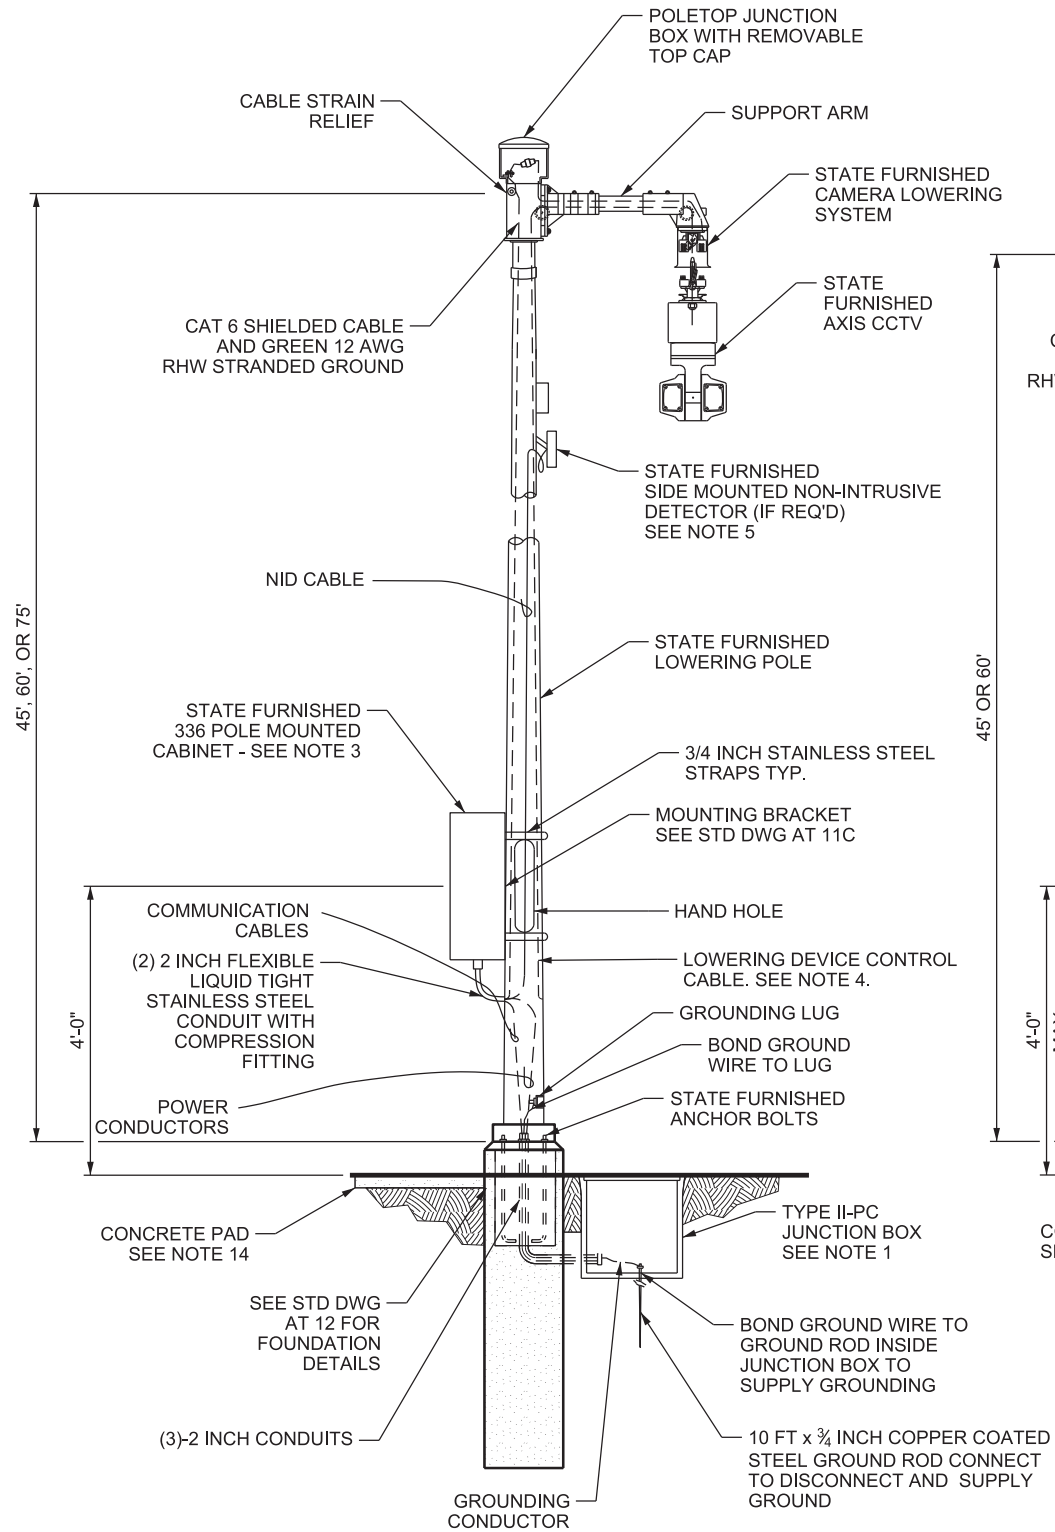

A CAMERA LOWERING POLE DETAIL

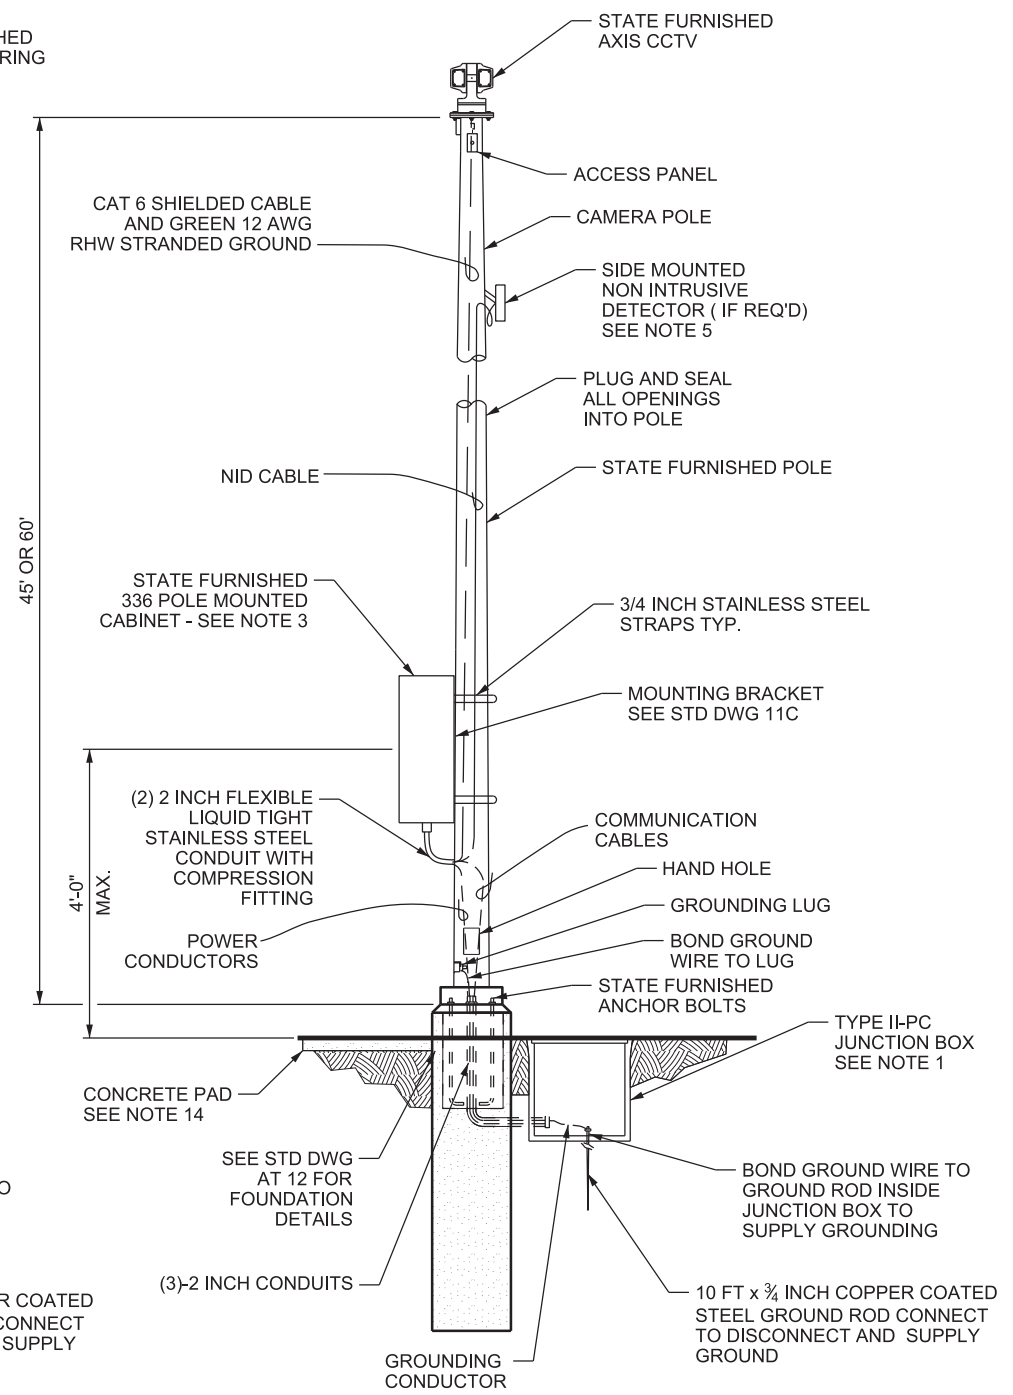

B NON-LOWERING CCTV POLE DETAIL

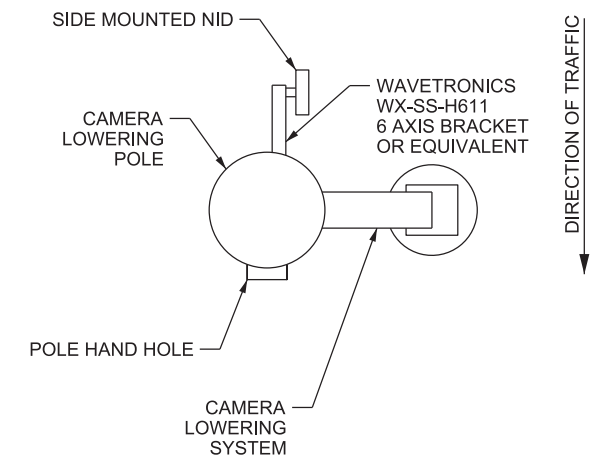

C CAMERA LOWERING POLE NID MOUNTING DETAIL TOP VIEW

NOTES:

1. REFER TO STD DWG AT 7 FOR JUNCTION BOX DETAILS.
2. REFER TO STD DWG AT 10A AND 10B FOR CAMERA MOUNTING DETAILS.
3. USE POLE MOUNTED CABINET UNLESS PAD MOUNTED ATMS CABINET IS CALLED FOR ON PLANS.
4. LOWERING CABLE MUST NOT CONTACT ANY OTHER CABLE.
5. MOUNT NID TO NOT INTERFERE WITH CAMERA LOWERING OPERATION. MOUNT NID 30"-0" ABOVE GROUND SURFACE OR, AS SPECIFIED.
6. LOCATE POLE AT STATION AND OFFSET AS SHOWN.
7. CABINET MUST NOT INTERFERE WITH CAMERA LOWERING OPERATION.
8. ERECT CAMERA LOWERING POLE WITH HAND HOLE ON DOWN STREAM TRAFFIC SIDE OF POLE.
9. DO NOT INSTALL CAMERA LOWERING SYSTEM OR NID ON SAME SIDE OF POLE AS HAND HOLE.
10. ALL CONDUIT ENTRY MUST BE THROUGH BOTTOM OF CABINET.
11. ALL FLEXIBLE STEEL CONDUIT MUST BE INTENDED FOR OUTDOOR APPLICATION.
12. SEE STD DWG AT 11C FOR CABINET POLE MOUNTING DETAILS.
13. REFER TO STANDARD SPECIFICATION 16530 FOR GROUNDING REQUIREMENTS.
14. PROVIDE AN 8 FT LONG X 3 FT WIDE X 4 INCH DEEP CONCRETE PAD, CENTERED UNDER THE MODEL 336 STATE FURNISHED POLE MOUNTED CABINET.

SUPPLEMENTAL DRAWING

UTAH DEPARTMENT OF TRANSPORTATION STANDARD DRAWINGS FOR ROAD AND BRIDGE CONSTRUCTION SALT LAKE CITY, UTAH		RECOMMENDED FOR APPROVAL CHAIRMAN STANDARDS COMMITTEE APPROVED	DATE AUG. 29, 2019
CCTV POLE MOUNTING DETAILS		DEPUTY DIRECTOR DATE AUG. 29, 2019	DATE AUG. 29, 2019
STD. DWG. NO. AT 11A		REPLACED POSITION CAMERA WITH AXIS. ADDED CAT6 CABLE TO DETAILS. MMA APPR. DATE NO.	