



04-SEP-2019 D:\N:\Standard Drawings\Imperial\2017 Approved\Supplemental\Issues\SupplB Approved August - 2019\Backup\B03F2.dgn

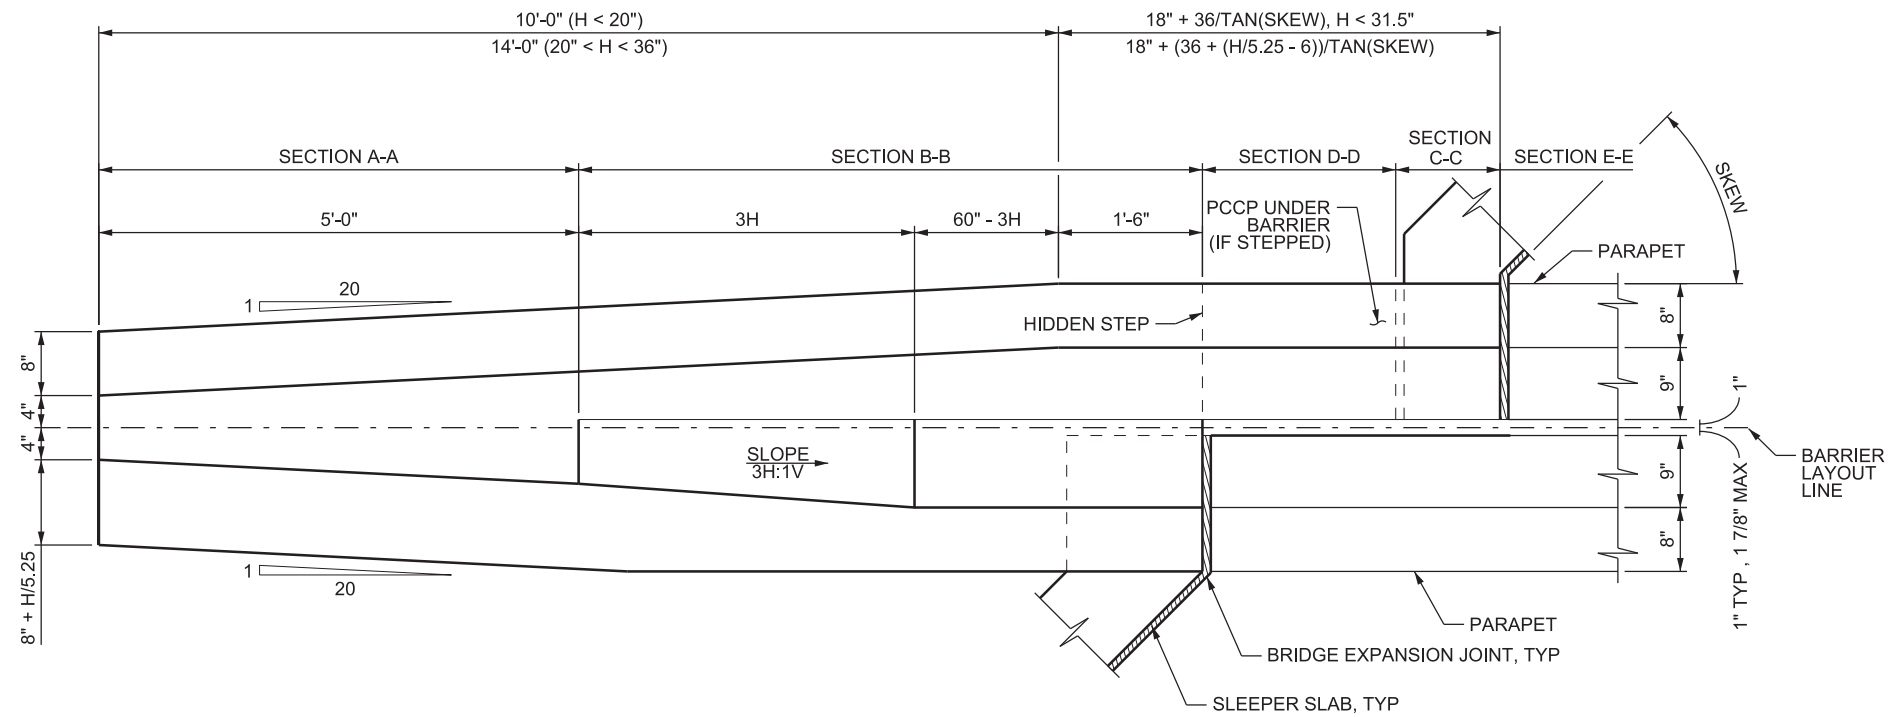

PLAN - H < 36 INCH, 30° < SKEW < 45°

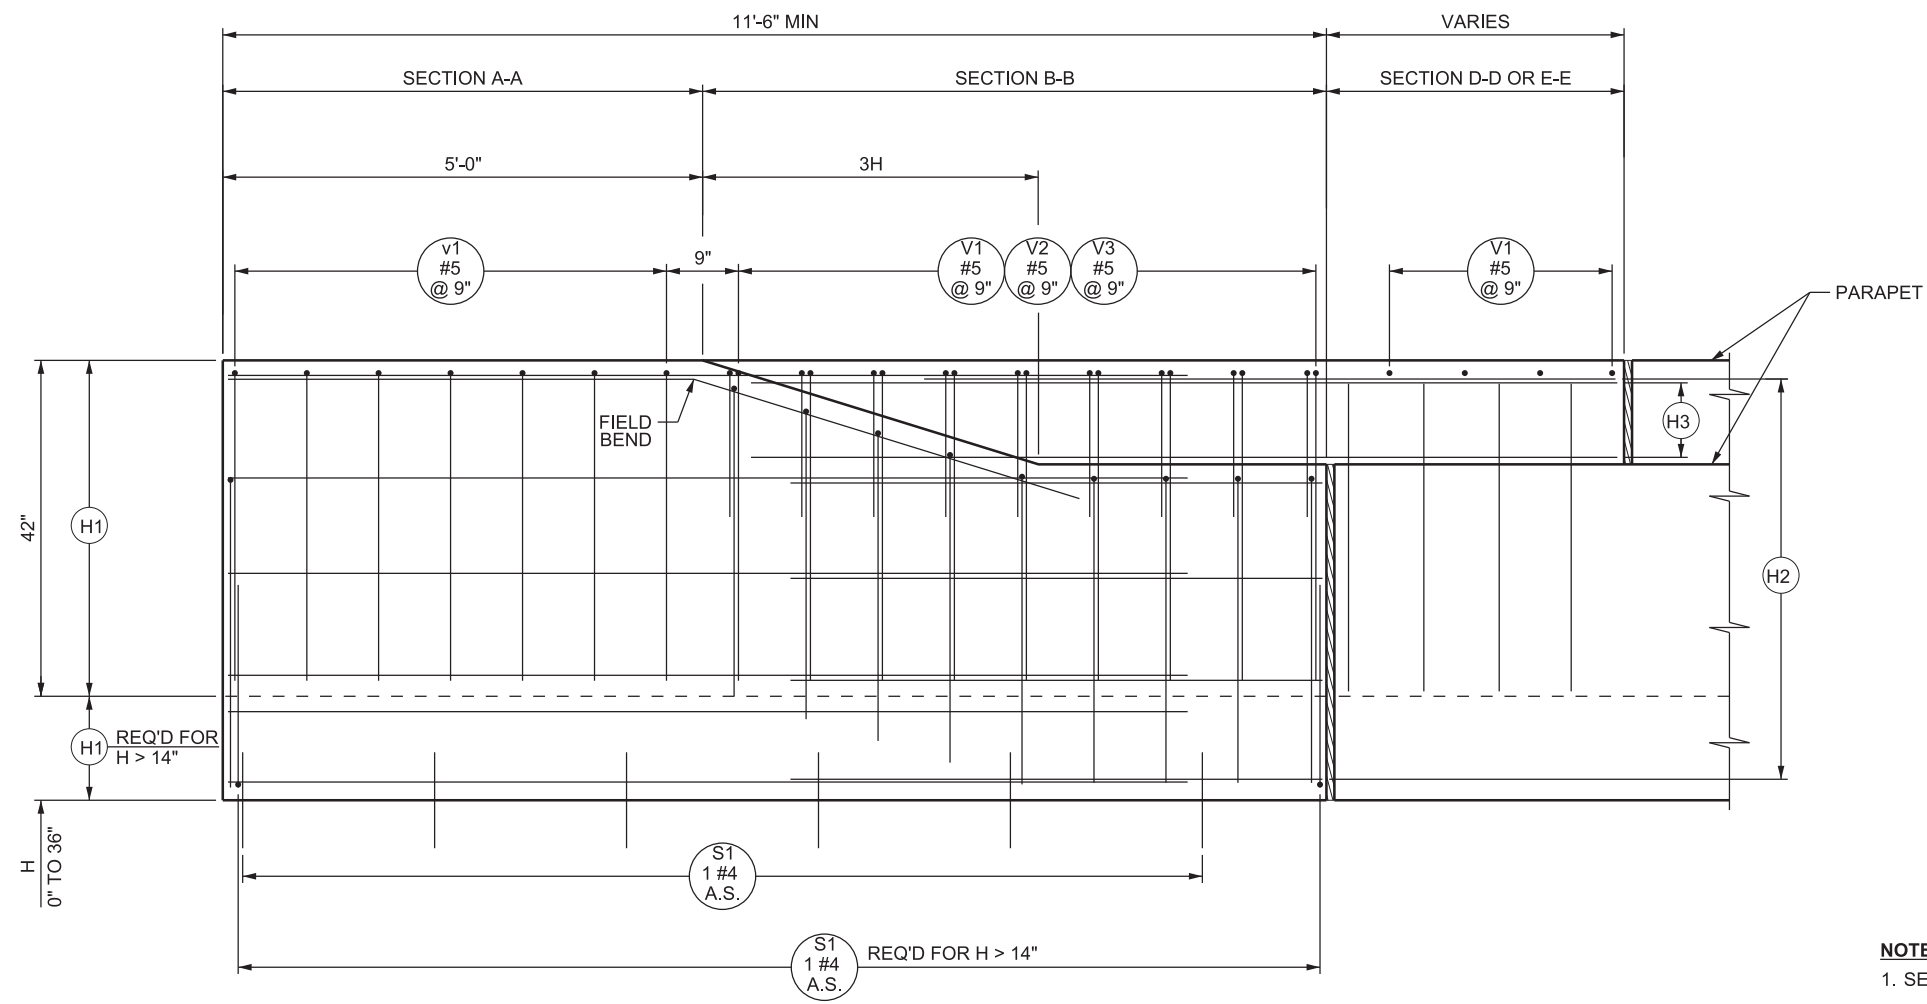

ELEVATION - H < 36 INCH, 30° < SKEW < 45°

- NOTES**
1. SEE STD DWG BA 1A1 FOR GENERAL NOTES.
 2. SEE STD DWG BA 3F3 FOR SECTIONS AND REINFORCING STEEL SCHEDULE.

REVISIONS		NO.	DATE	APPR.	REMARKS
1	08/29/19	SDD			MOVED DESIGN ONLY NOTE TO NOTES.

UTAH DEPARTMENT OF TRANSPORTATION
 STANDARD DRAWINGS FOR ROAD AND BRIDGE CONSTRUCTION
 SALT LAKE CITY, UTAH

RECOMMENDED FOR APPROVAL _____ DATE AUG. 29, 2019

CHAIRMAN STANDARDS COMMITTEE APPROVED _____ DATE AUG. 29, 2019

DEPUTY DIRECTOR _____ DATE _____

**CAST-IN-PLACE CONCRETE
 CONSTANT SLOPE BARRIER
 - 42 INCH, BRIDGE
 PARAPET TRANSITION
 2 OF 3**

STANDARD DRAWING TITLE

STD. DWG. NO. **BA 3F2**

SUPPLEMENTAL DRAWING