




04-SEP-2019 DCN File: L:\Standard Drawings\Imperial\2017 Approved\Supplemental\Issues\SupplB Approved August - 2019\Backup\B03K2.dgn

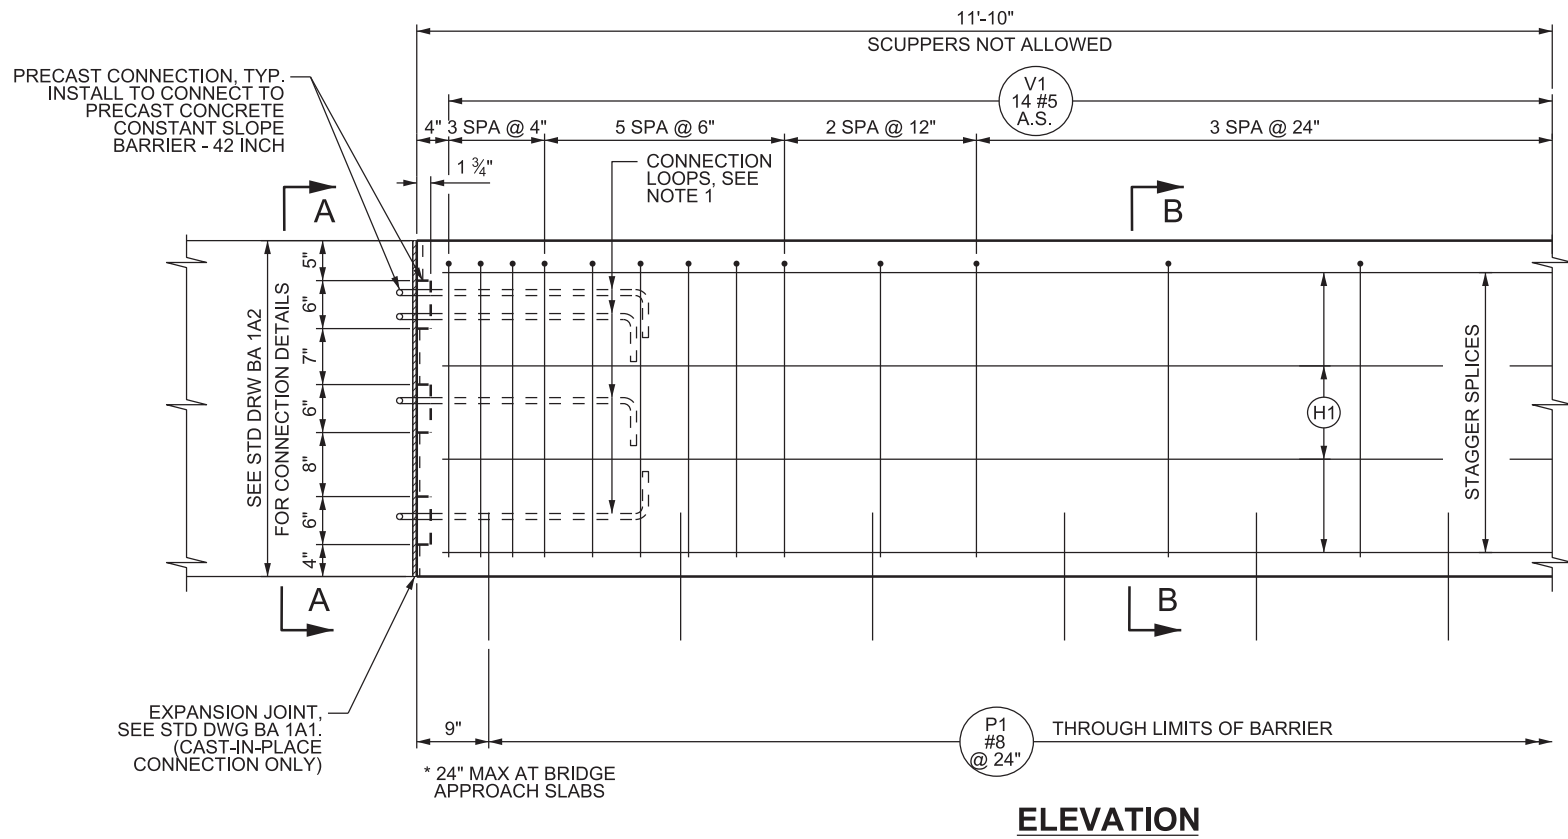


ELEVATION

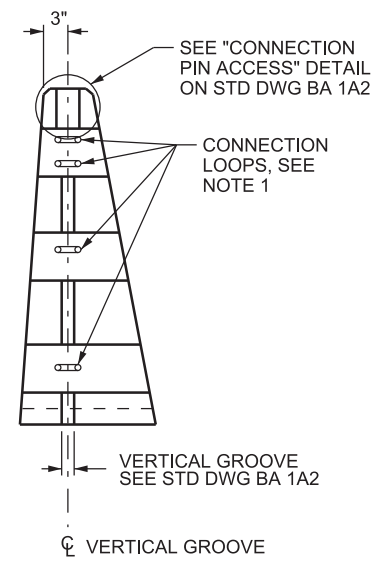

VIEW A-A
PRECAST CONNECTION ONLY

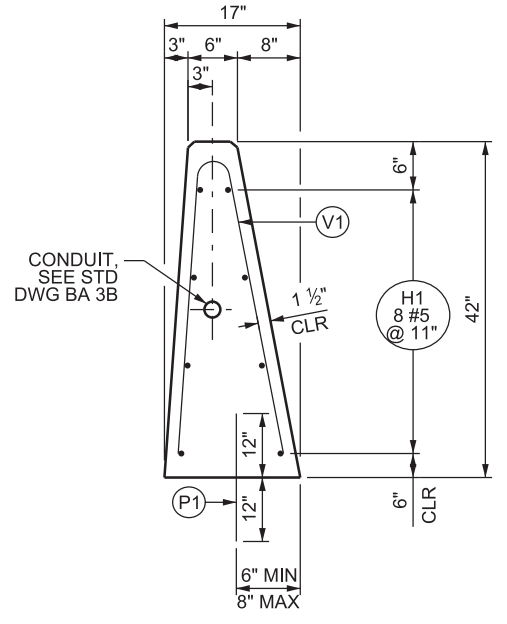

SECTION B-B

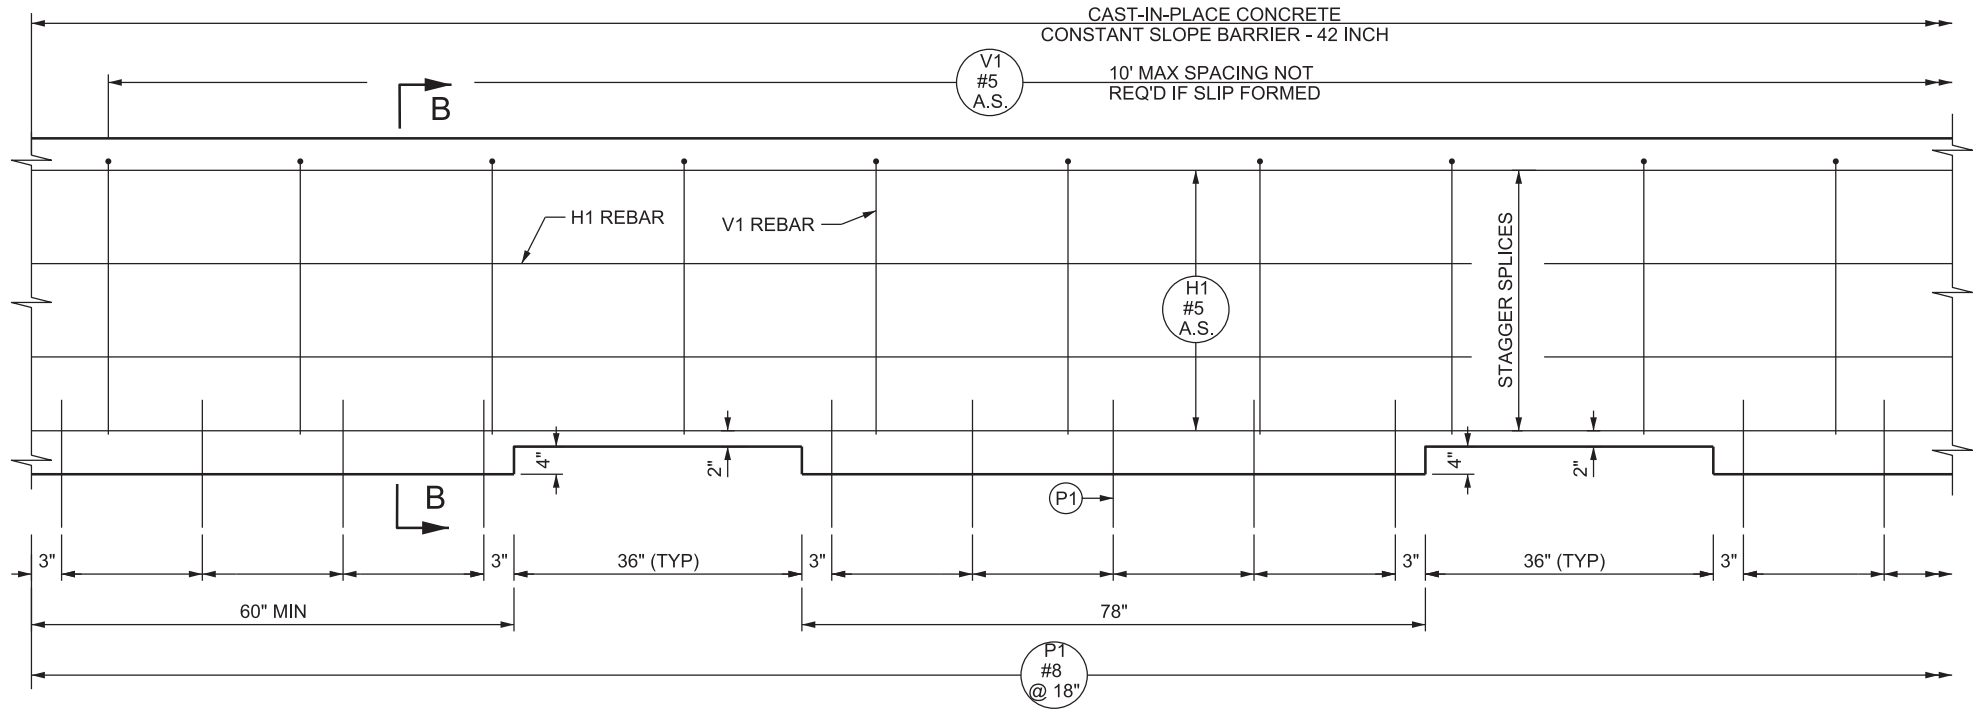

ELEVATION

NOTES:

1. SEE "BARRIER CONNECTION DETAILS" ON STD DWG BA 1A2 FOR CONNECTION LOOP DETAILS.
2. DRILL AND EPOXY BOND P1 BARS OR HAND POSITION WHILE CONCRETE IS IN A WORKABLE FORM WHEN USING PCCP PAVEMENT.
3. SEE STD DWG BA 3K1 FOR REINFORCING STEEL SCHEDULE AND NOTES.
4. DO NOT USE BARRIER SEAL WHEN SCUPPERS ARE PRESENT ON BARRIER.
5. SEE STD DWG BA 3A2 FOR APPROACH AND TRAILING END TREATMENTS. NO EXPANSION JOINT REQUIRED.
6. SEE STD DWG BA 1A1 FOR GENERAL NOTES.

SUPPLEMENTAL DRAWING

REVISIONS		NO.	DATE	APPR.	REMARKS
1	08/29/19	SDD			MODIFIED DESIGN ONLY NOTES TO NOTES.

UTAH DEPARTMENT OF TRANSPORTATION
STANDARD DRAWINGS FOR ROAD AND BRIDGE CONSTRUCTION
SALT LAKE CITY, UTAH

RECOMMENDED FOR APPROVAL: *[Signature]*
CHAIRMAN STANDARDS COMMITTEE APPROVED
DEPUTY DIRECTOR

DATE: AUG. 29, 2019
DATE: AUG. 29, 2019

CAST-IN-PLACE CONCRETE CONSTANT SLOPE BARRIER WITH SCUPPERS - 42 INCH

STANDARD DRAWING TITLE

STD. DWG. NO. **BA 3K2**