
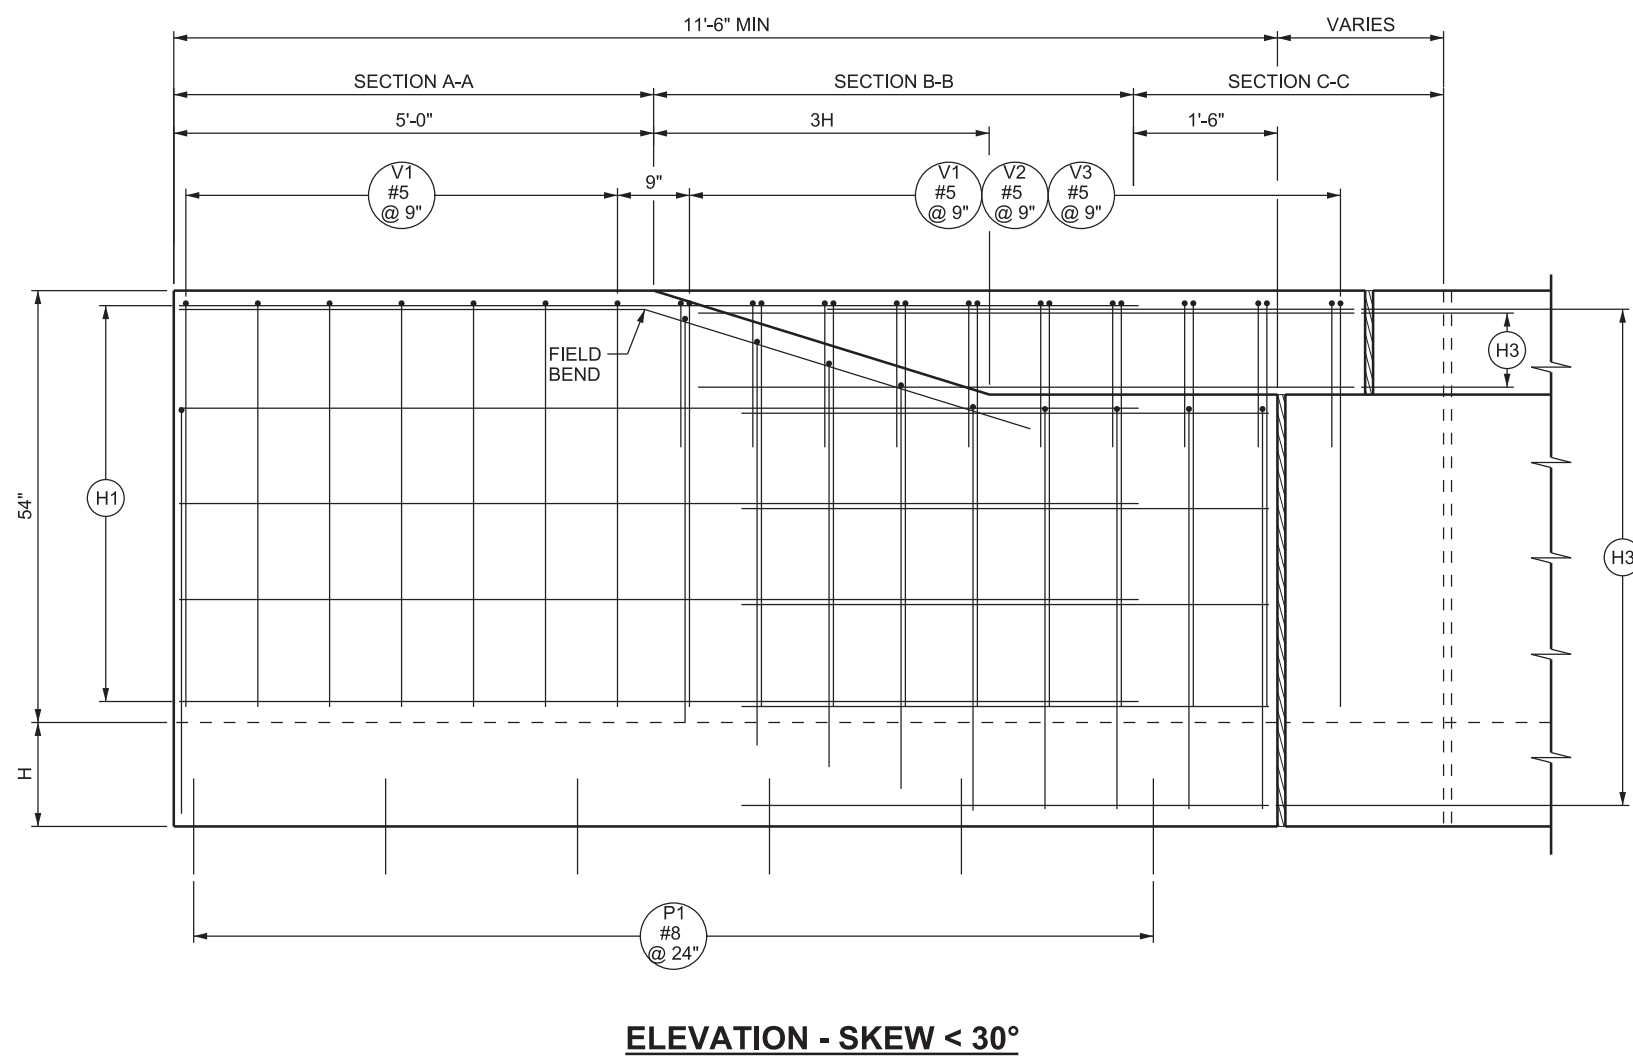


04-SEP-2019 DCN File: L:\Standard Drawings\Imperial\2017 Approved\Supplemental\Issues\SupplB Approved August - 2019\Backup\B03P1.rvt

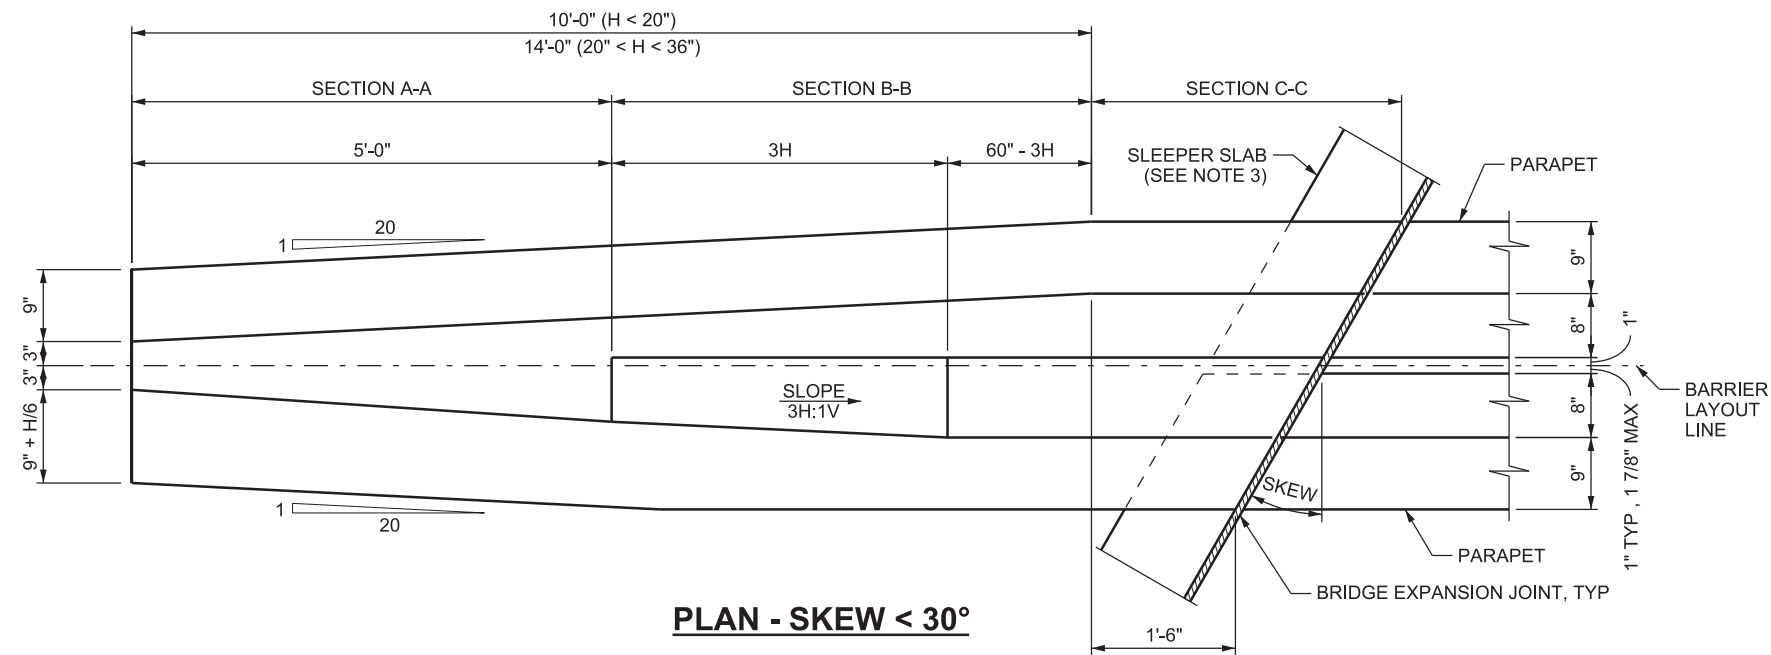

NOTES:

1. SEE STD DWG BA 1A1 FOR GENERAL NOTES.
2. SEE STD DWG BA 3P3 FOR SECTIONS AND REINFORCING STEEL SCHEDULE.
3. SLEEPER SLAB ENDS AT FACE OF PARAPET FOR H GREATER THAN 14 INCHES.

SUPPLEMENTAL DRAWING

REVISIONS		SDD	NO.	DATE	APPR.	REMARKS
1		08/29/19				MODIFIED DESIGN ONLY NOTES TO NOTES.

UTAH DEPARTMENT OF TRANSPORTATION
 STANDARD DRAWINGS FOR ROAD AND BRIDGE CONSTRUCTION
 SALT LAKE CITY, UTAH

RECOMMENDED FOR APPROVAL _____ DATE AUG. 29, 2019

CHAIRMAN STANDARDS COMMITTEE APPROVED _____ DATE AUG. 29, 2019

DEPUTY DIRECTOR _____ DATE _____

**CAST-IN-PLACE CONCRETE
 CONSTANT SLOPE BARRIER
 - 54 INCH, BRIDGE
 PARAPET TRANSITION
 1 OF 3**

STANDARD DRAWING TITLE

STD. DWG. NO. **BA 3P1**