


04-SEP-2019 DCN File: L:\Standard Drawings\Imperial\2017 Approved\Supplemental\Issues\SupplB Approved August - 2019\Backup\STD3.dgn

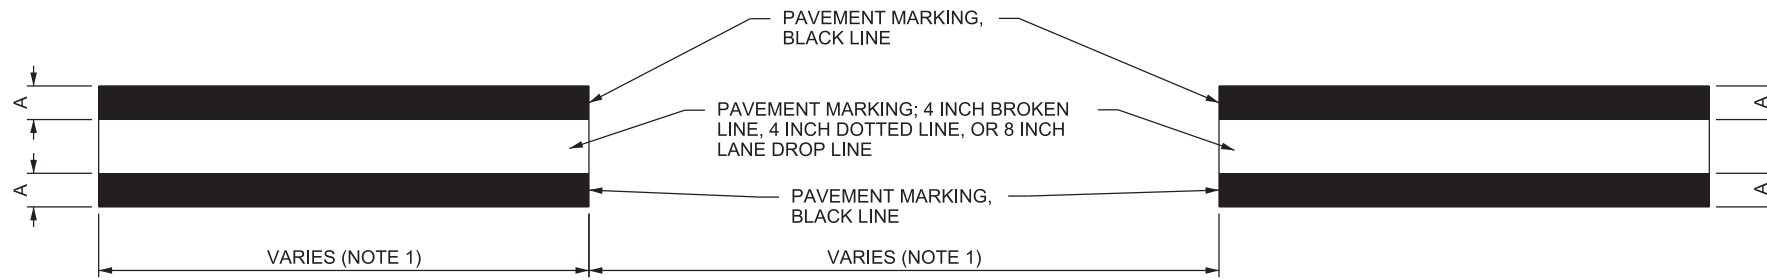


CONTINUOUS CONTRAST PAVEMENT MARKING



BACKGROUND CONTRAST PAVEMENT MARKING OPTION 1

DIMENSION "A"	
PAINT	TAPE
2-3 INCHES	1.5 INCH MIN

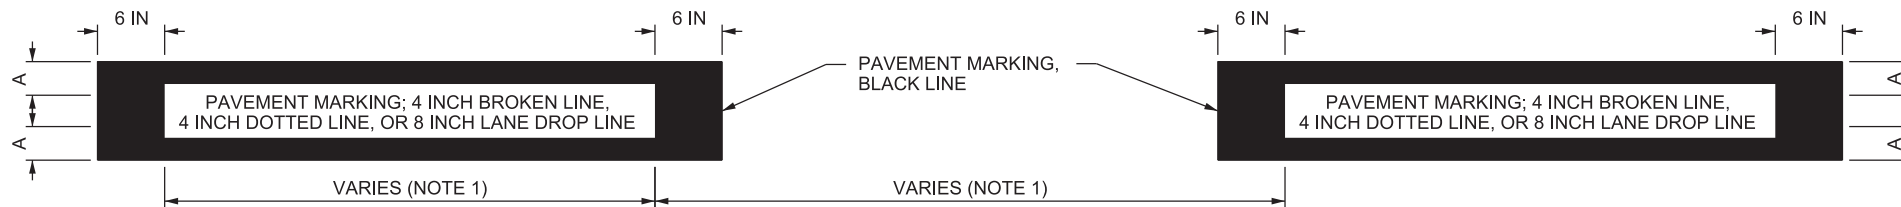

BACKGROUND CONTRAST PAVEMENT MARKING OPTION 2

NOTES:

1. SEE STD DWG ST 1 FOR LINE DIMENSIONS.
2. USE BACKGROUND CONTRAST PAVEMENT MARKING OPTION 1 WHEN BLACK AND WHITE LINES ARE APPLIED SIMULTANEOUSLY.

SUPPLEMENTAL DRAWING

REVISIONS				
NO.	DATE	APPR.	NO.	REMARKS
1	8/29/19	MRB	REVISED NOTES, CHANGED SHEET NUMBER FROM ST 9 TO ST 3	

UTAH DEPARTMENT OF TRANSPORTATION
 STANDARD DRAWINGS FOR ROAD AND BRIDGE CONSTRUCTION
 SALT LAKE CITY, UTAH

RECOMMENDED FOR APPROVAL _____ DATE AUG. 29, 2019
 CHAIRMAN STANDARDS COMMITTEE APPROVED _____ DATE AUG. 29, 2019
 DEPUTY DIRECTOR _____

CONTRAST PAVEMENT MARKINGS FOR CONCRETE PAVEMENT

STANDARD DRAWING TITLE

STD. DWG. NO. **ST 3**